

Схема существующих тепловых сетей

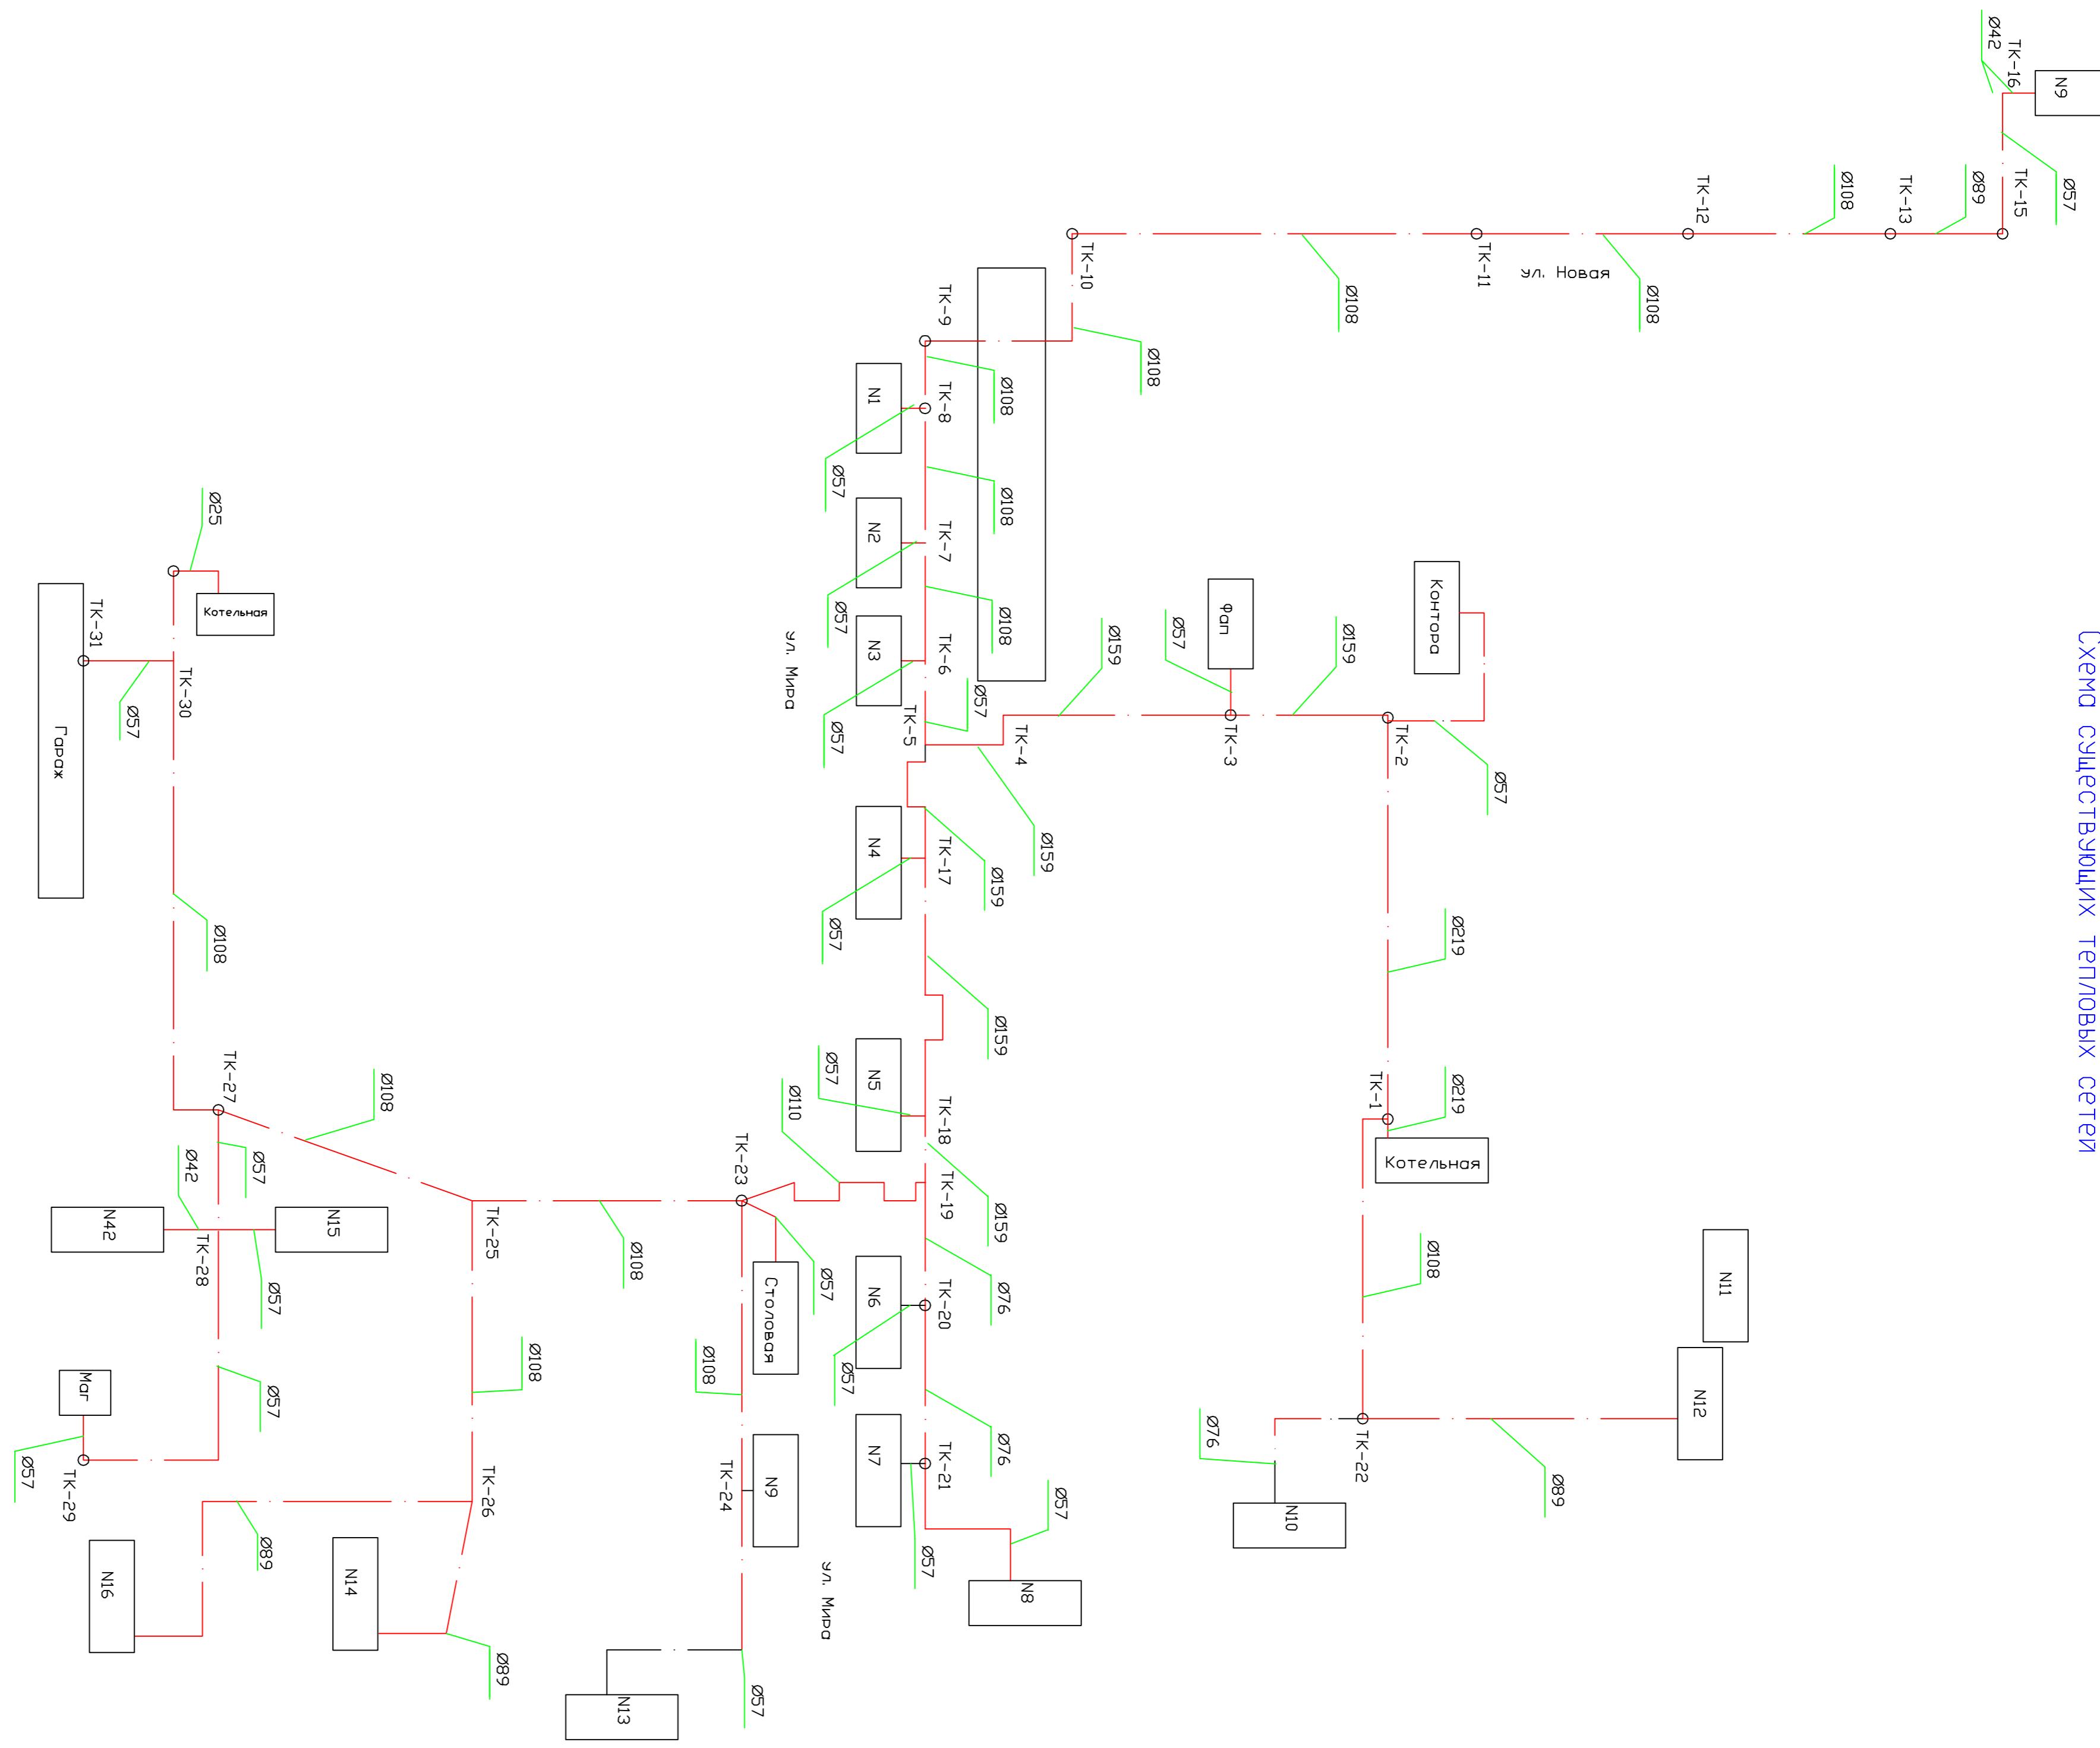


Схема существующих тепловых сетей соответствует схеме тепловых сетей по I варианту теплоснабжения



528-11-ТС

©

©

